

#### INS001A10

CONSTRUCTION 200 x 200 x 5mm MILD STEEL CONSTRUCTION ZINC SHIELD POWDERCOATED AND POLYESTER POWDER COAT TOP COAT.

HELP SIGNAGE ON 3 SIDES IS BACKED BY 6.0MM THICK POLYCARBONATE OPAL IS CLAMPED IN PLACE WITH NEOPRENE GASKET (ACCESS TO LED LIGHTING ARRAY AND LENSES IS VIA THE TOP ACCESS CAP) ACCESS PANEL 190 X 600MM IS ATTACHED WITH SECURITY SCREWS.

#### INS001A11

CONSTRUCTION 200 x 200 x 5mm MILD STEEL CONSTRUCTION ZINC SHIELD POWDERCOATED AND POLYESTER POWDER COAT TOP COAT.

HELP SIGNAGE ON 3 SIDES IS BACKED BY 6.0MM THICK POLYCARBONATE OPAL IS CLAMPED IN PLACE WITH NEOPRENE GASKET (ACCESS TO LED LIGHTING ARRAY AND LENSES IS VIA THE TOP ACCESS CAP) ACCESS DOOR 190 X 600MM IS ATTACHED WITH CONSCEALED HINGES LOCKING VIA 3 POINT MECHANISM AND STANDARD SOUTHCO KEY AND BARREL THIS MAY BE MASTERKEYED BY OTHERS.

#### INS001A21


CONSTRUCTION 200 x 200 x 2 & 3.0mm 304 GRADE 2B FINISH STAINLESS STEEL POLYESTER POWDER COAT TOP COAT.




HELP SIGNAGE ON 3 SIDES IS BACKED BY 6.0MM THICK POLYCARBONATE OPAL IS CLAMPED IN PLACE WITH NEOPRENE GASKET (ACCESS TO LED LIGHTING ARRAY AND LENSES IS VIA THE TOP ACCESS CAP) ACCESS PANEL 190 X 600MM IS ATTACHED WITH SECURITY SCREWS.

#### INS001A22


CONSTRUCTION 200 x 200 x 2 & 3.0mm 304 GRADE 2B FINISH STAINLESS STEEL POLYESTER POWDER COAT TOP COAT.

HELP SIGNAGE ON 3 SIDES IS BACKED BY 6.0MM THICK POLYCARBONATE OPAL IS CLAMPED IN PLACE WITH NEOPRENE GASKET (ACCESS TO LED LIGHTING ARRAY AND LENSES IS VIA THE TOP ACCESS CAP) ACCESS DOOR 190 X 600MM IS ATTACHED WITH CONSCEALED HINGES LOCKING VIA 3 POINT MECHANISM AND STANDARD SOUTHCO KEY AND BARREL THIS MAY BE MASTERKEYED BY OTHERS.

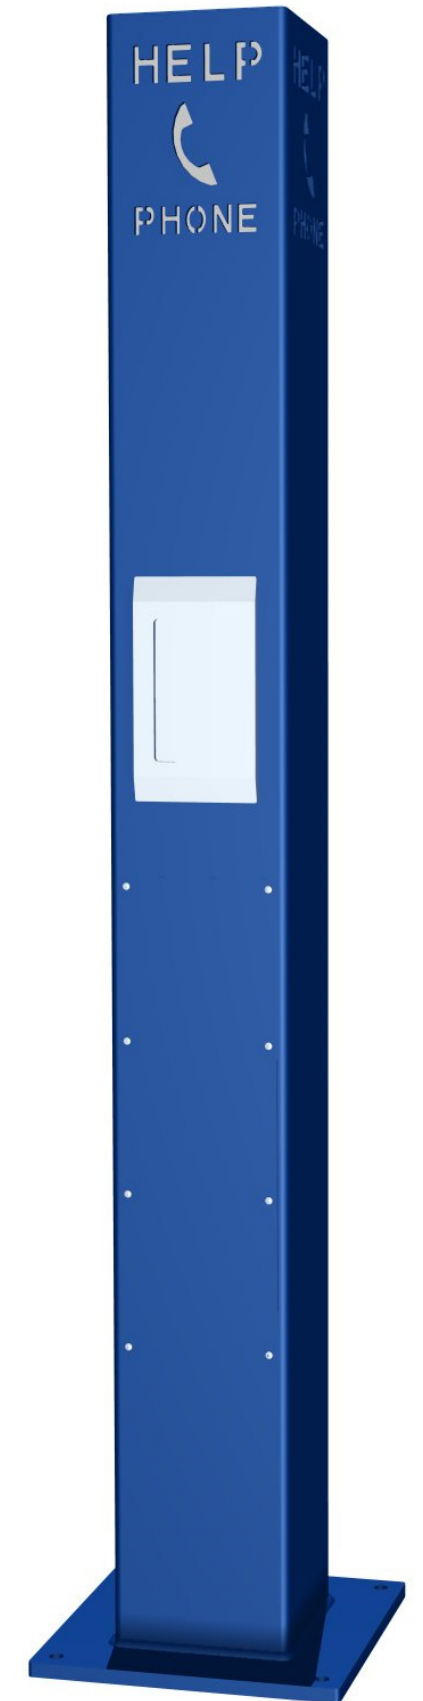

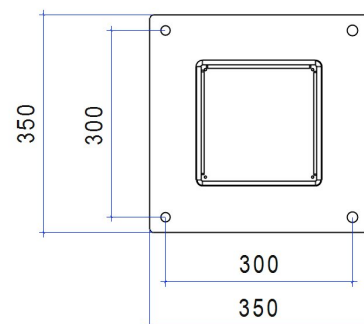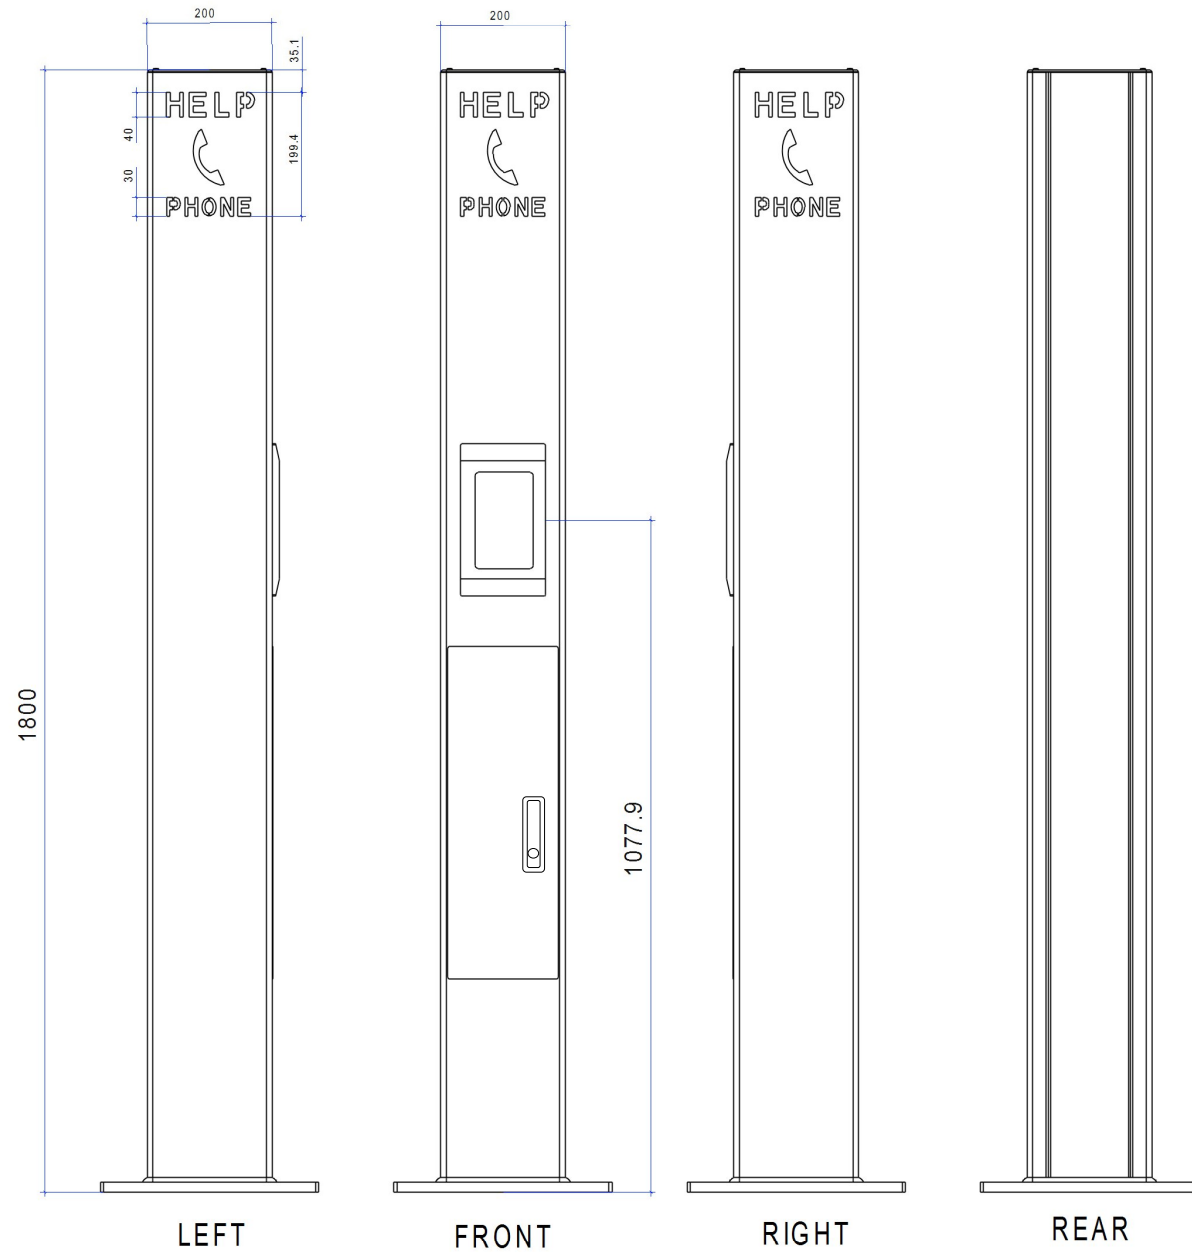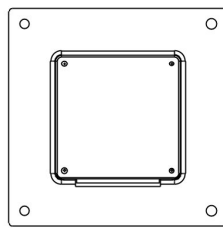

1107SCCU3N LIFT HANDLE

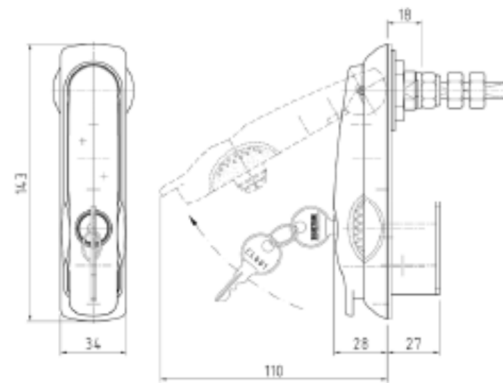

## INS001A11REV2

CONSTRUCTION 200 x 200 x 3mm MILD STEEL CONSTRUCTION ZINC SHIELD POWDERCOATED AND POLYESTER POWDER COAT TOP COAT.

HELP SIGNAGE ON 3 SIDES IS BACKED BY 6.0MM THICK POLYCARBONATE OPAL IS CLAMPED IN PLACE WITH NEOPRENE GASKET (ACCESS TO LED LIGHTING ARRAY AND LENSES IS VIA THE TOP ACCESS CAP) ACCESS DOOR 190 X 600MM IS ATTACHED WITH CONSCEALED HINGES LOCKING VIA 2/3 POINT MECHANISM AND STANDARD SELECTRIX 1107SCCU3N LIFT HANDLE SUIT 40MM PROFILE CYLINDERS THIS MAY BE MASTERKEYED BY OTHERS.

NOTES ON REVISIONS SOME NOT SHOWN ON LINE DRAWING:

1. TOP CAP OF PILLAR IS REMOVABLE , BEHIND IS ACCESS TO 12VDC LED LIGHTING AND OPAL LENSES
2. ACCESS DOOR HAS HIDDEN HINGES AND WILL BE FITTED WITH A LIFT HANDLE ACTUATOR
3. 1077 MM HEIGHT TO CENTER OF INTERCOM
4. HELP PHONE SIGNAGE AND PHONE GRAPHIC WILL BE UPGRADED AN ART PROOF WILL BE SENT FOR APPROVAL.